


SITE PLAN



Client:

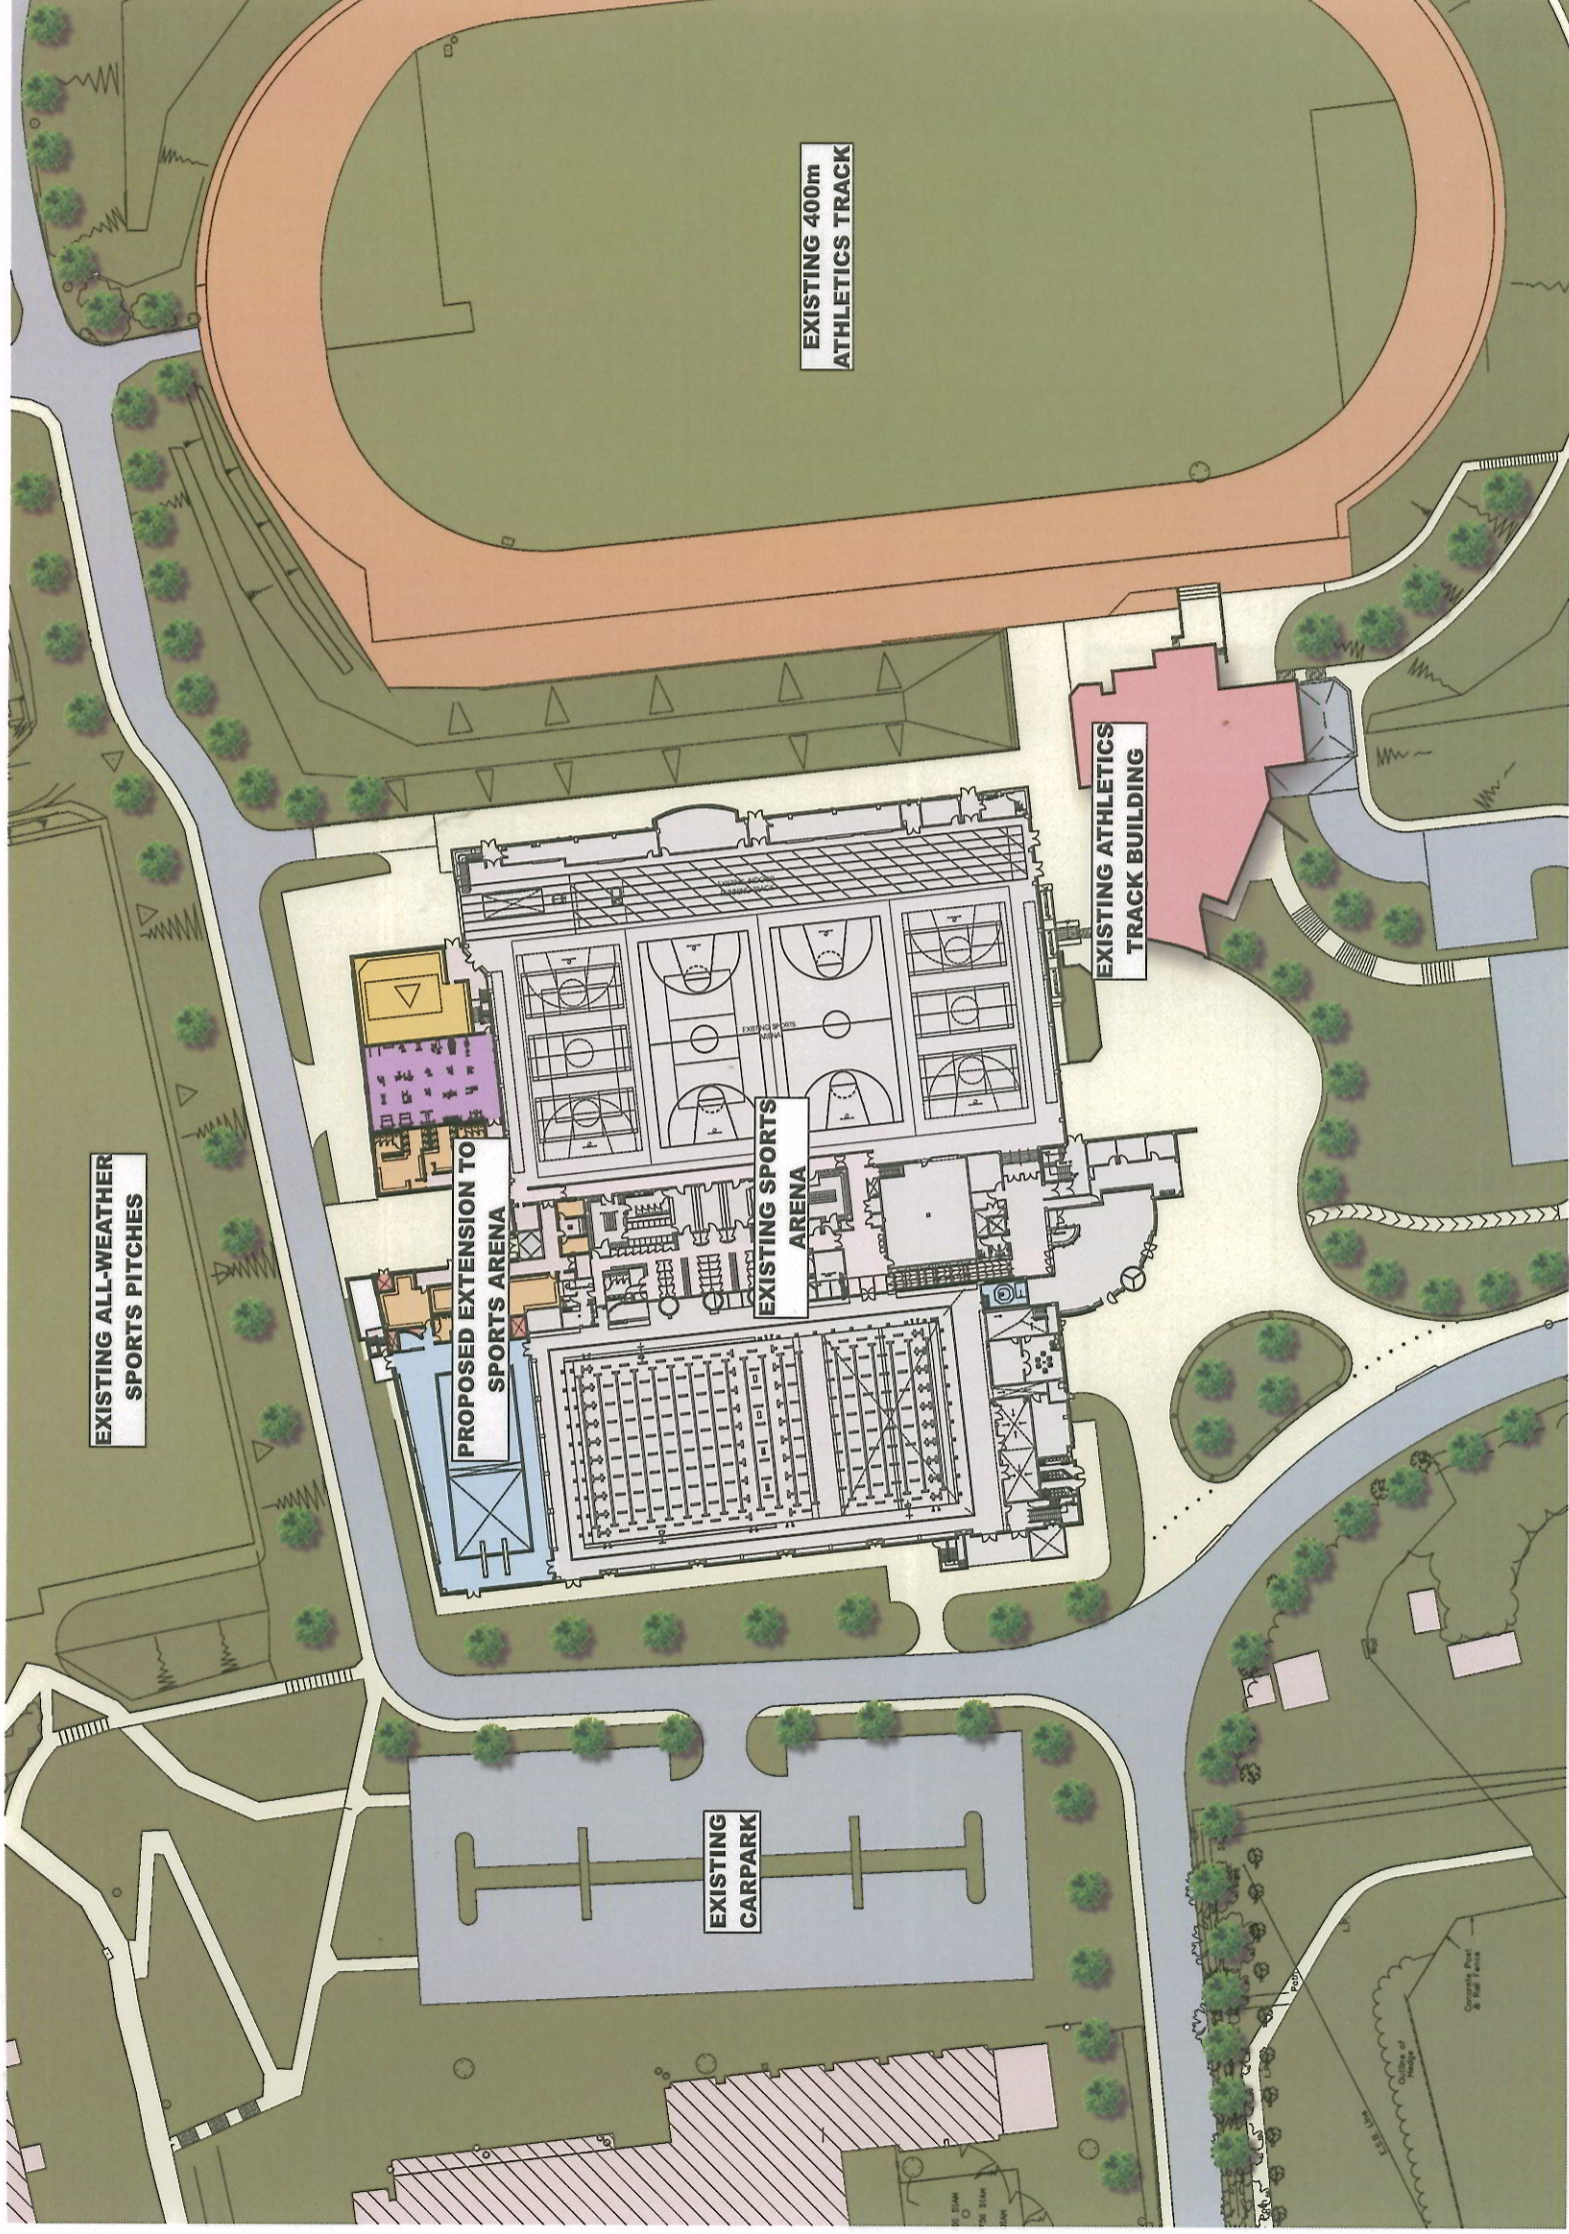

Project Architects

**Dublin Office**  
The Priory  
John St. West  
Dublin 8.








**Cork Office**  
Ascon House  
Euro Business Park  
Little Island  
Cork


Tel: +353 1 6796466 Tel: +353 21 4297842  
Fax: +353 1 6796733 Fax: +353 21 4297844  
Email: info@projarch.com  
Web: www.projarch.com

PA

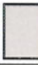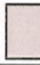BASEMENT PLAN

**LEGEND**

	EXISTING BUILDING
	ACCESS/CIRCULATION
	PLANT/SERVICES
	GYM
	ROCK CLIMBING HALL
	CHANGING/SANITARY FACILITIES
	SWIMMING POOL HALL

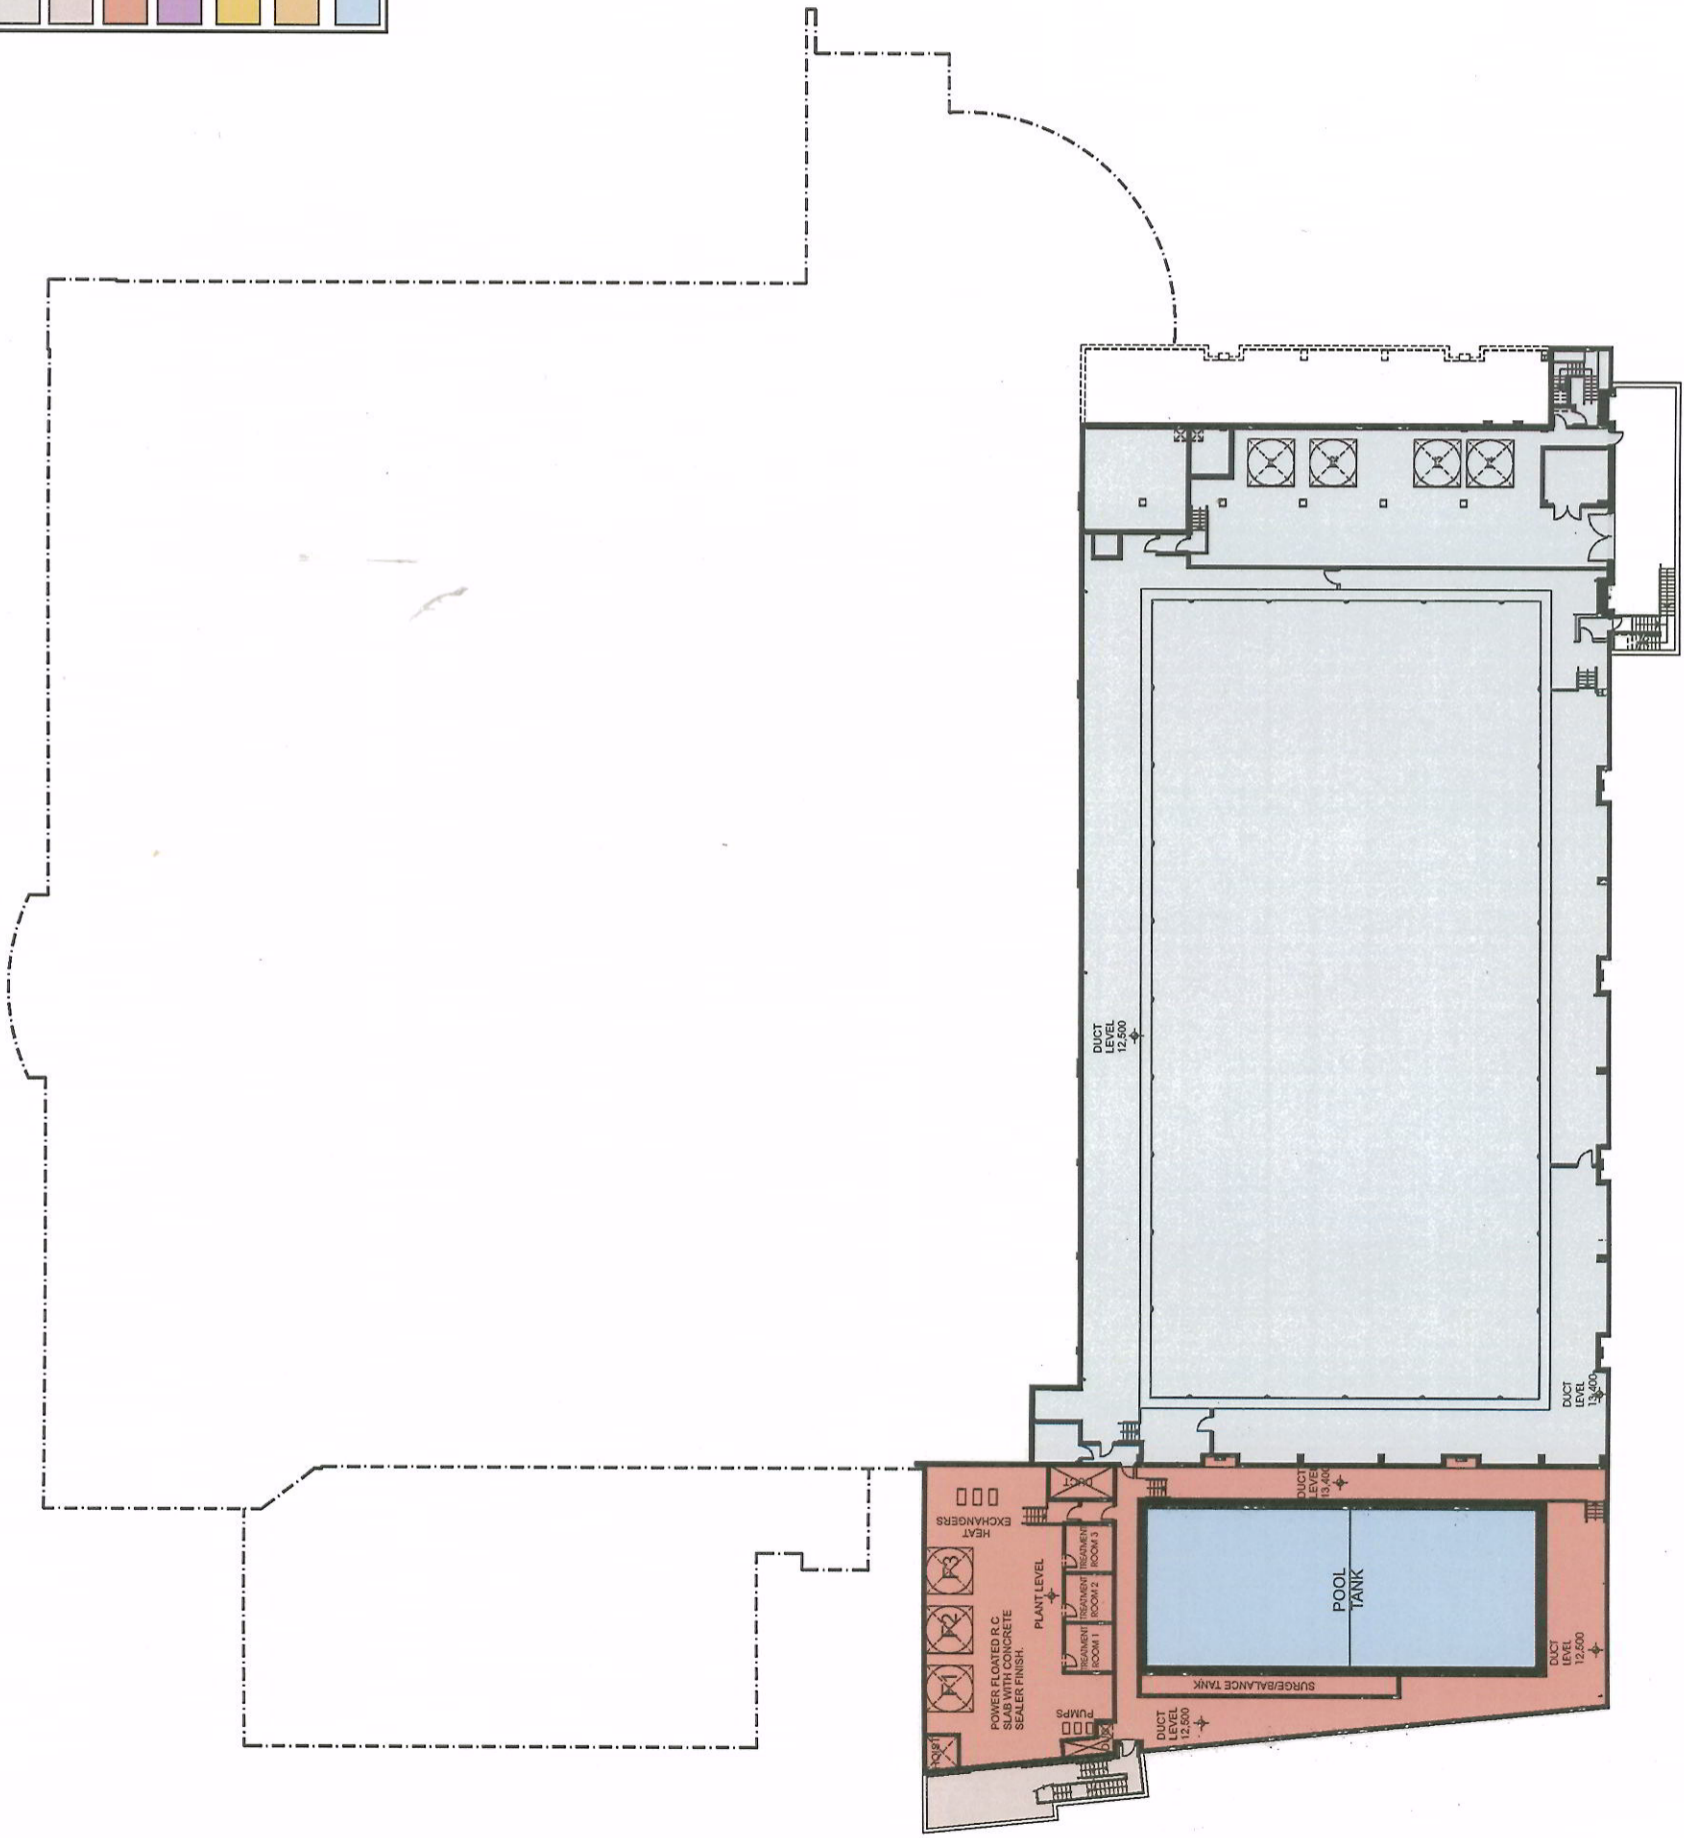

TOTAL BASEMENT AREA  
455.48 sqm

**Project Architects**

*Local Office*  
The Priory  
John St. West  
Dublin 8.

*Co. K Office*  
Ascon House  
Euro Business Park  
Little Island  
Cork

Tel: +353 1 6796466 Tel: +353 21 4287842  
Fax: +353 1 6796733 Fax: +353 21 4287844  
Email: info@projarch.com  
Web: www.projarch.com

PA

Q015-Gfx-002A

Mar 2007


NATIONAL SPORTS DEVELOPMENT PLAN - ARENA EXTENSION

project architects  
architects interior designers

# GROUND FLOOR PLAN

**LEGEND**

[Light Grey Box]	EXISTING BUILDING
[Light Brown Box]	ACCESS/CIRCULATION
[Orange Box]	PLANT/SERVICES
[Purple Box]	GYM
[Yellow Box]	ROCK CLIMBING HALL
[Light Orange Box]	CHANGING/SANITARY FACILITIES
[Light Blue Box]	SWIMMING POOL HALL

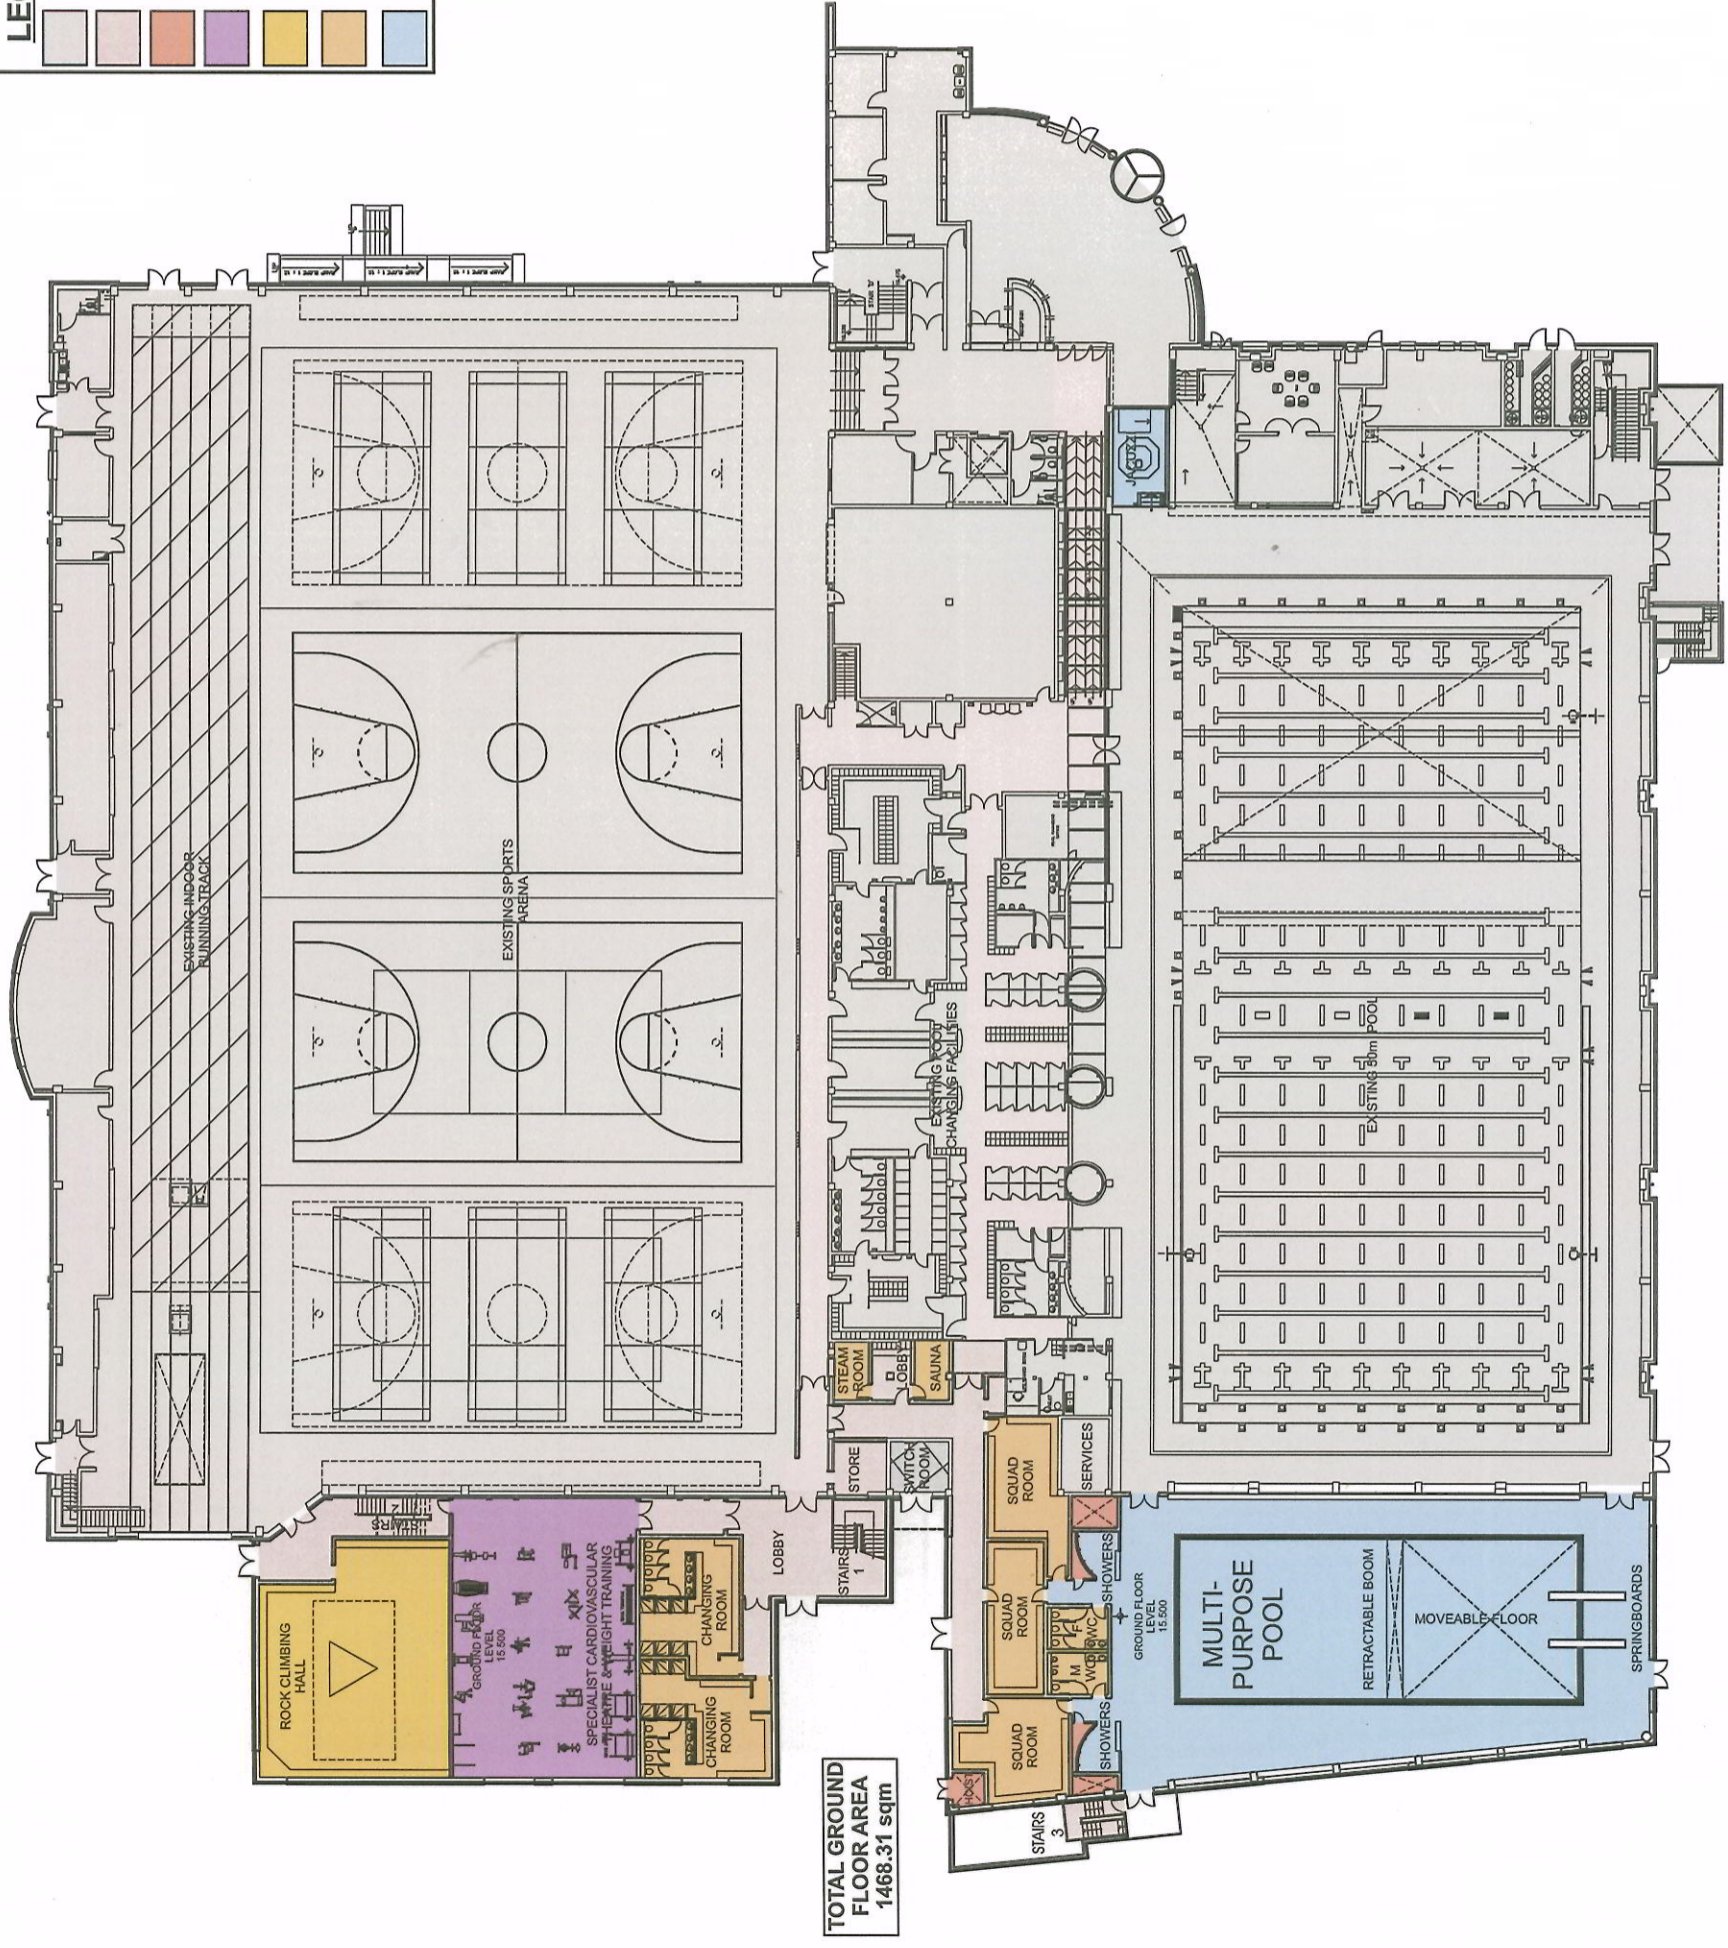

TOTAL GROUND FLOOR AREA  
1468.31 sqm








**Project Architects**  
 Dublin Office  
 The Priory  
 John St. West  
 Dublin 8.  
 Tel: +353 1 6796466  
 Fax: +353 1 6796733  
 Email: info@projarch.com  
 Web: www.projarch.com


Cork Office  
 Ascon House  
 Euro Business Park  
 Little Island  
 Cork  
 Tel: +353 1 6796466  
 Fax: +353 21 4297842  
 Email: info@projarch.com  
 Web: www.projarch.com

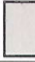PA

Q015-Gfx-003A

FIRST FLOOR PLAN

LEGEND	
	EXISTING BUILDING
	ACCESS/CIRCULATION
	PLANT/SERVICES
	GYM
	ROCK CLIMBING HALL
	CHANGING/SANITARY FACILITIES
	SWIMMING POOL HALL

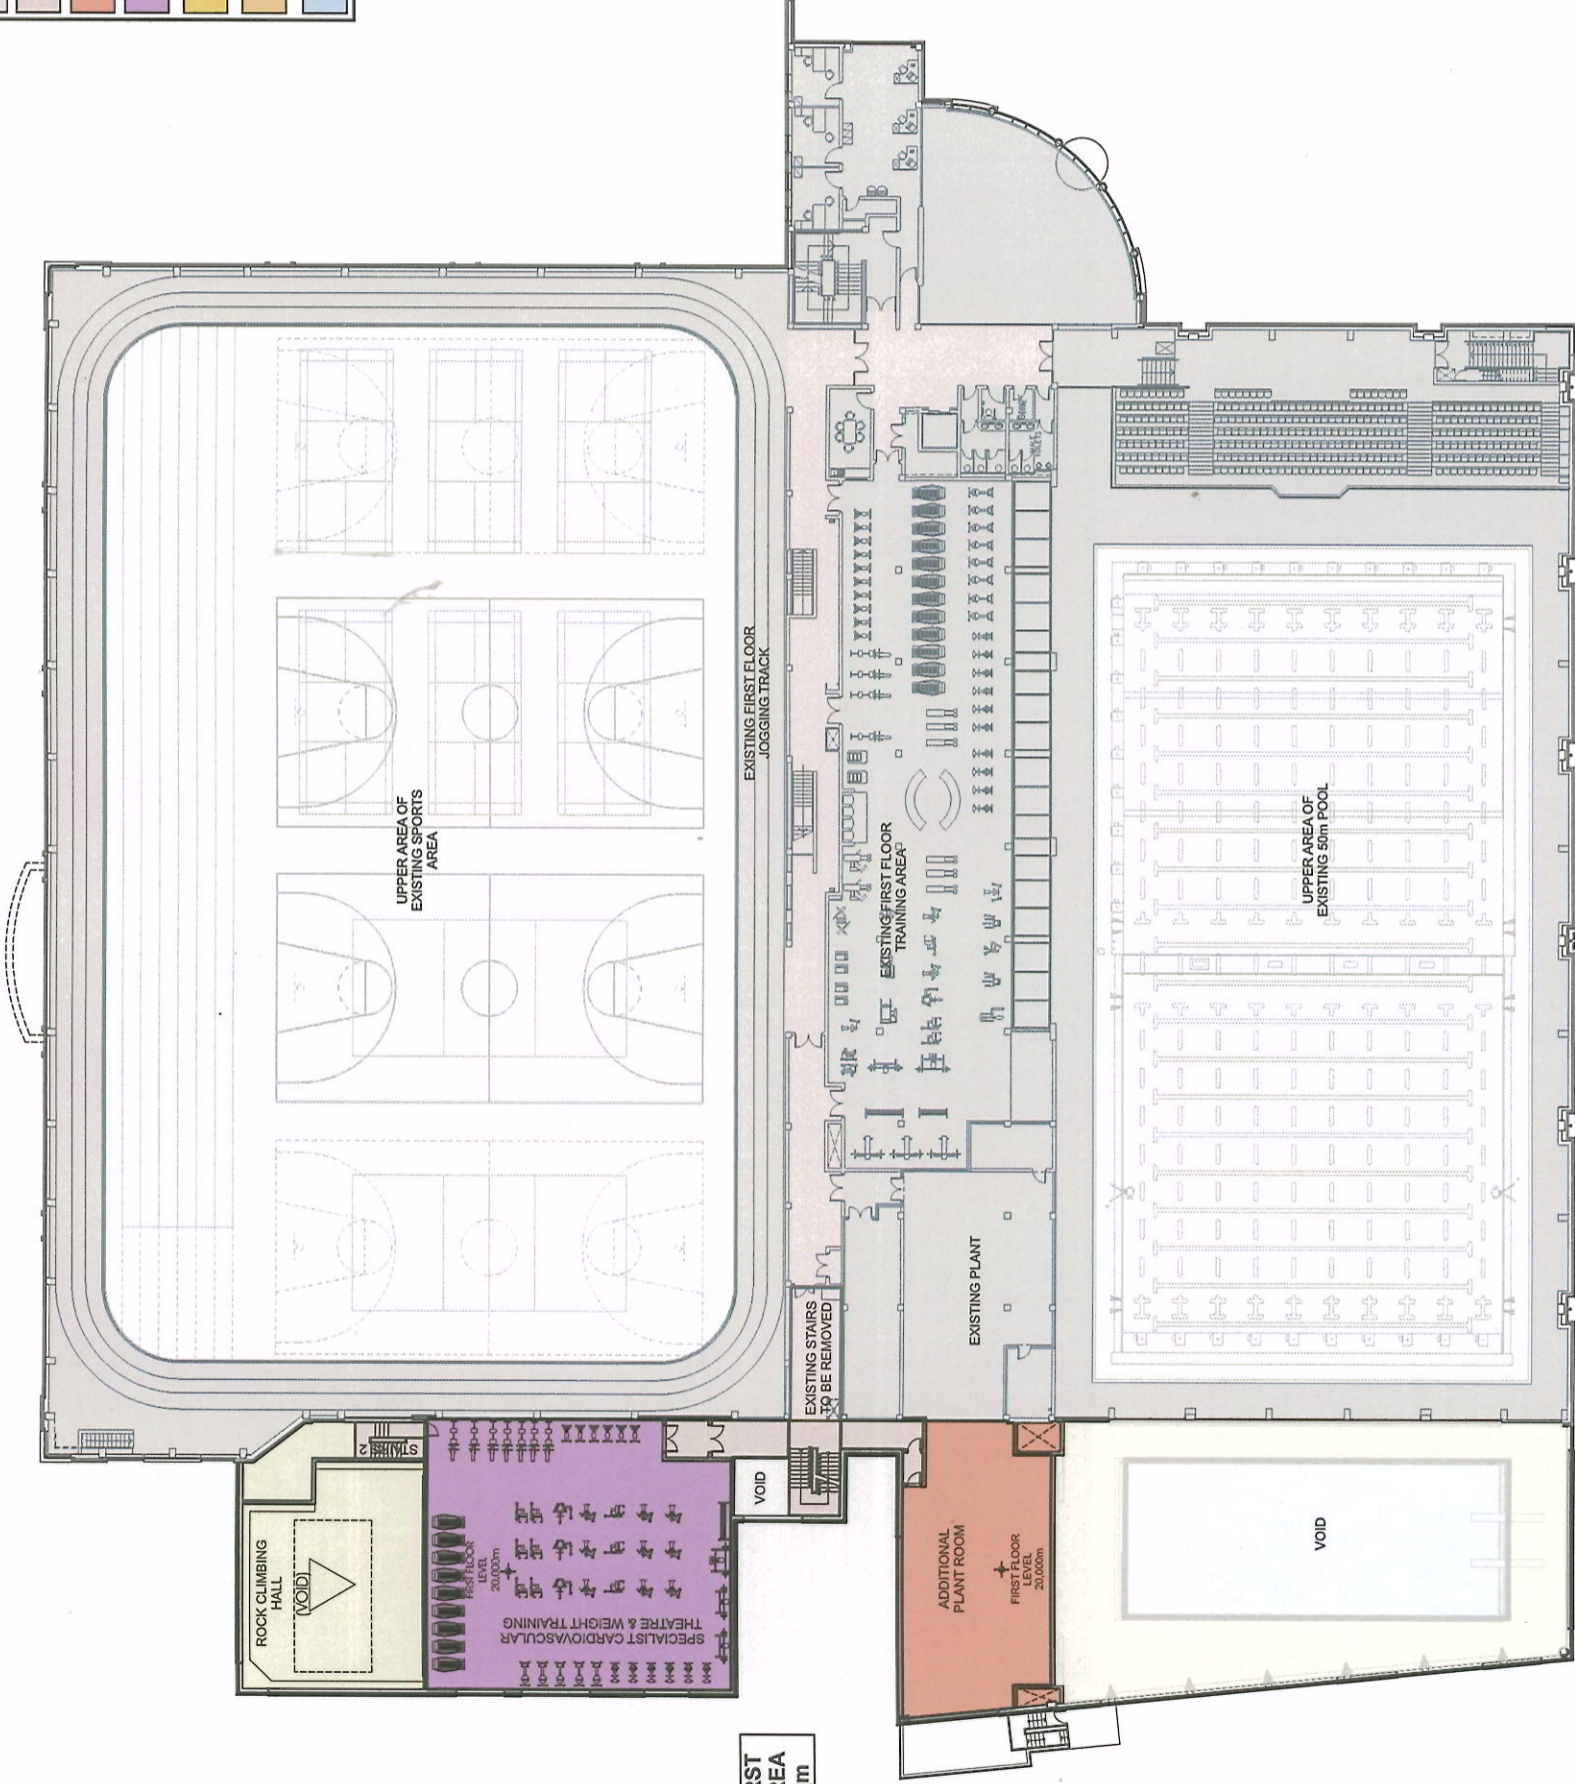

TOTAL FIRST FLOOR AREA  
579.98 sqm

**Project Architects**  
*Dublin Office*  
 The Priory  
 John St. West  
 Dublin 8.  
 Tel: +353 1 6796466  
 Fax: +353 1 6796733  
 Email: info@projarch.com  
 Web: www.projarch.com

*Cork Office*  
 Ascon House  
 Euro Business Park  
 Little Island  
 Cork  
 Tel: +353 21 4297842  
 Fax: +353 21 4297844

PA

Q015-Gfx-004A